


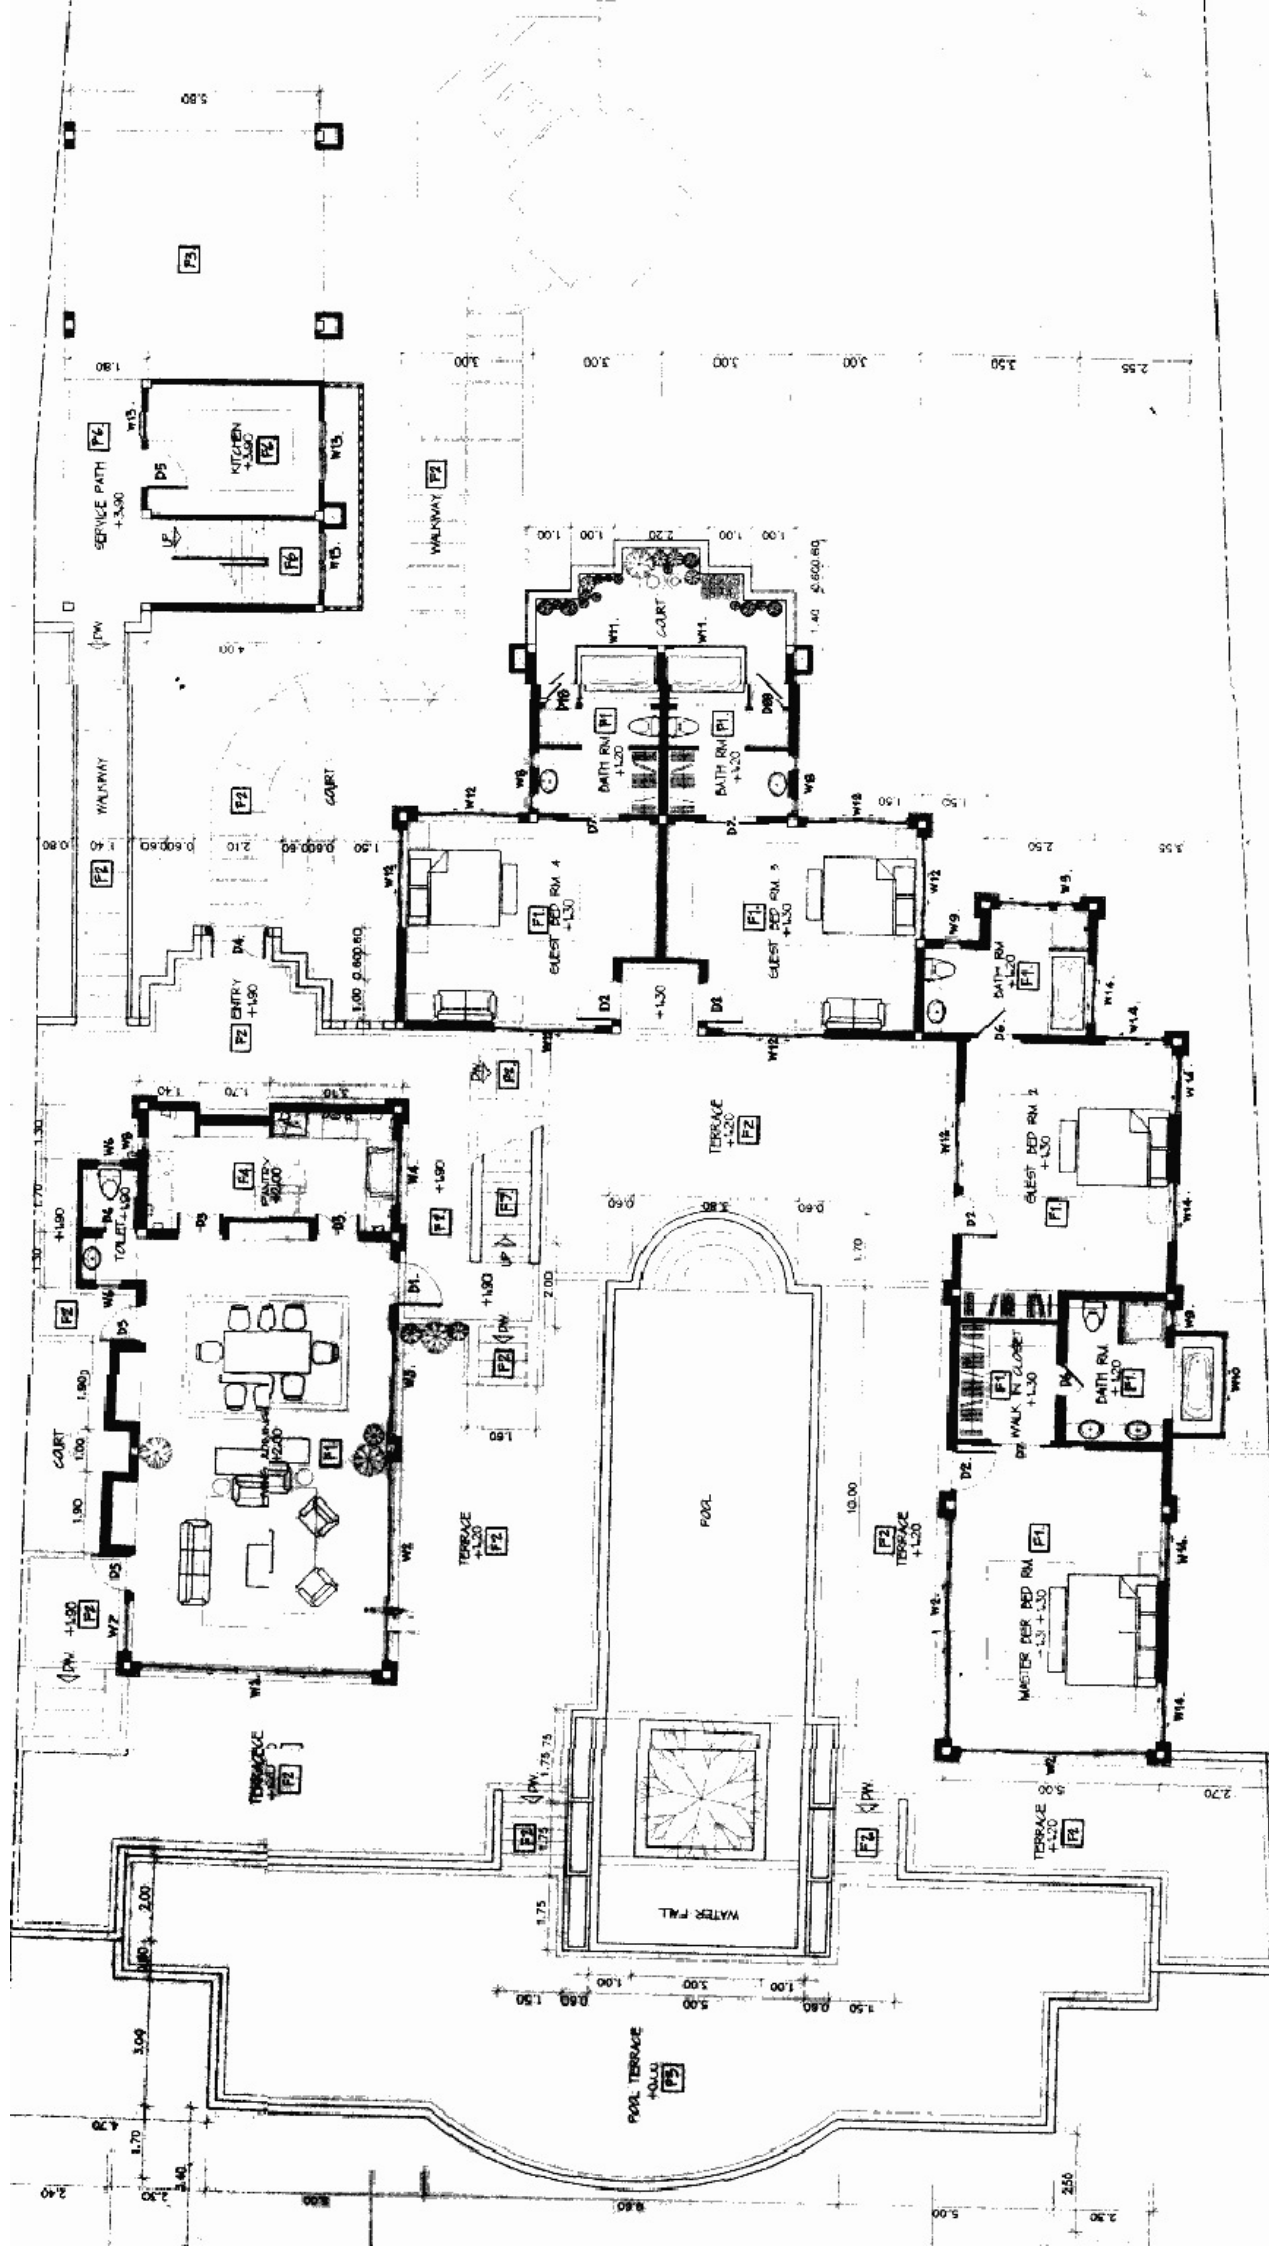

Architectural floor plan of the upper floor of a building. The plan shows a central corridor with rooms on either side. On the left side, there are two guest rooms (Guest Rm 5 and Guest Rm 6) and two bathrooms (Bath Rm 5 and Bath Rm 6). On the right side, there are two guest rooms (Guest Rm 7 and Guest Rm 8) and two bathrooms (Bath Rm 7 and Bath Rm 8). The plan also includes a central staircase, a large central hall, and a large central room. Dimensions are provided for various rooms and overall sections. The plan is oriented with the entrance at the top.

UPPER FLOOR PLAN
scale 1:100